



FRONT

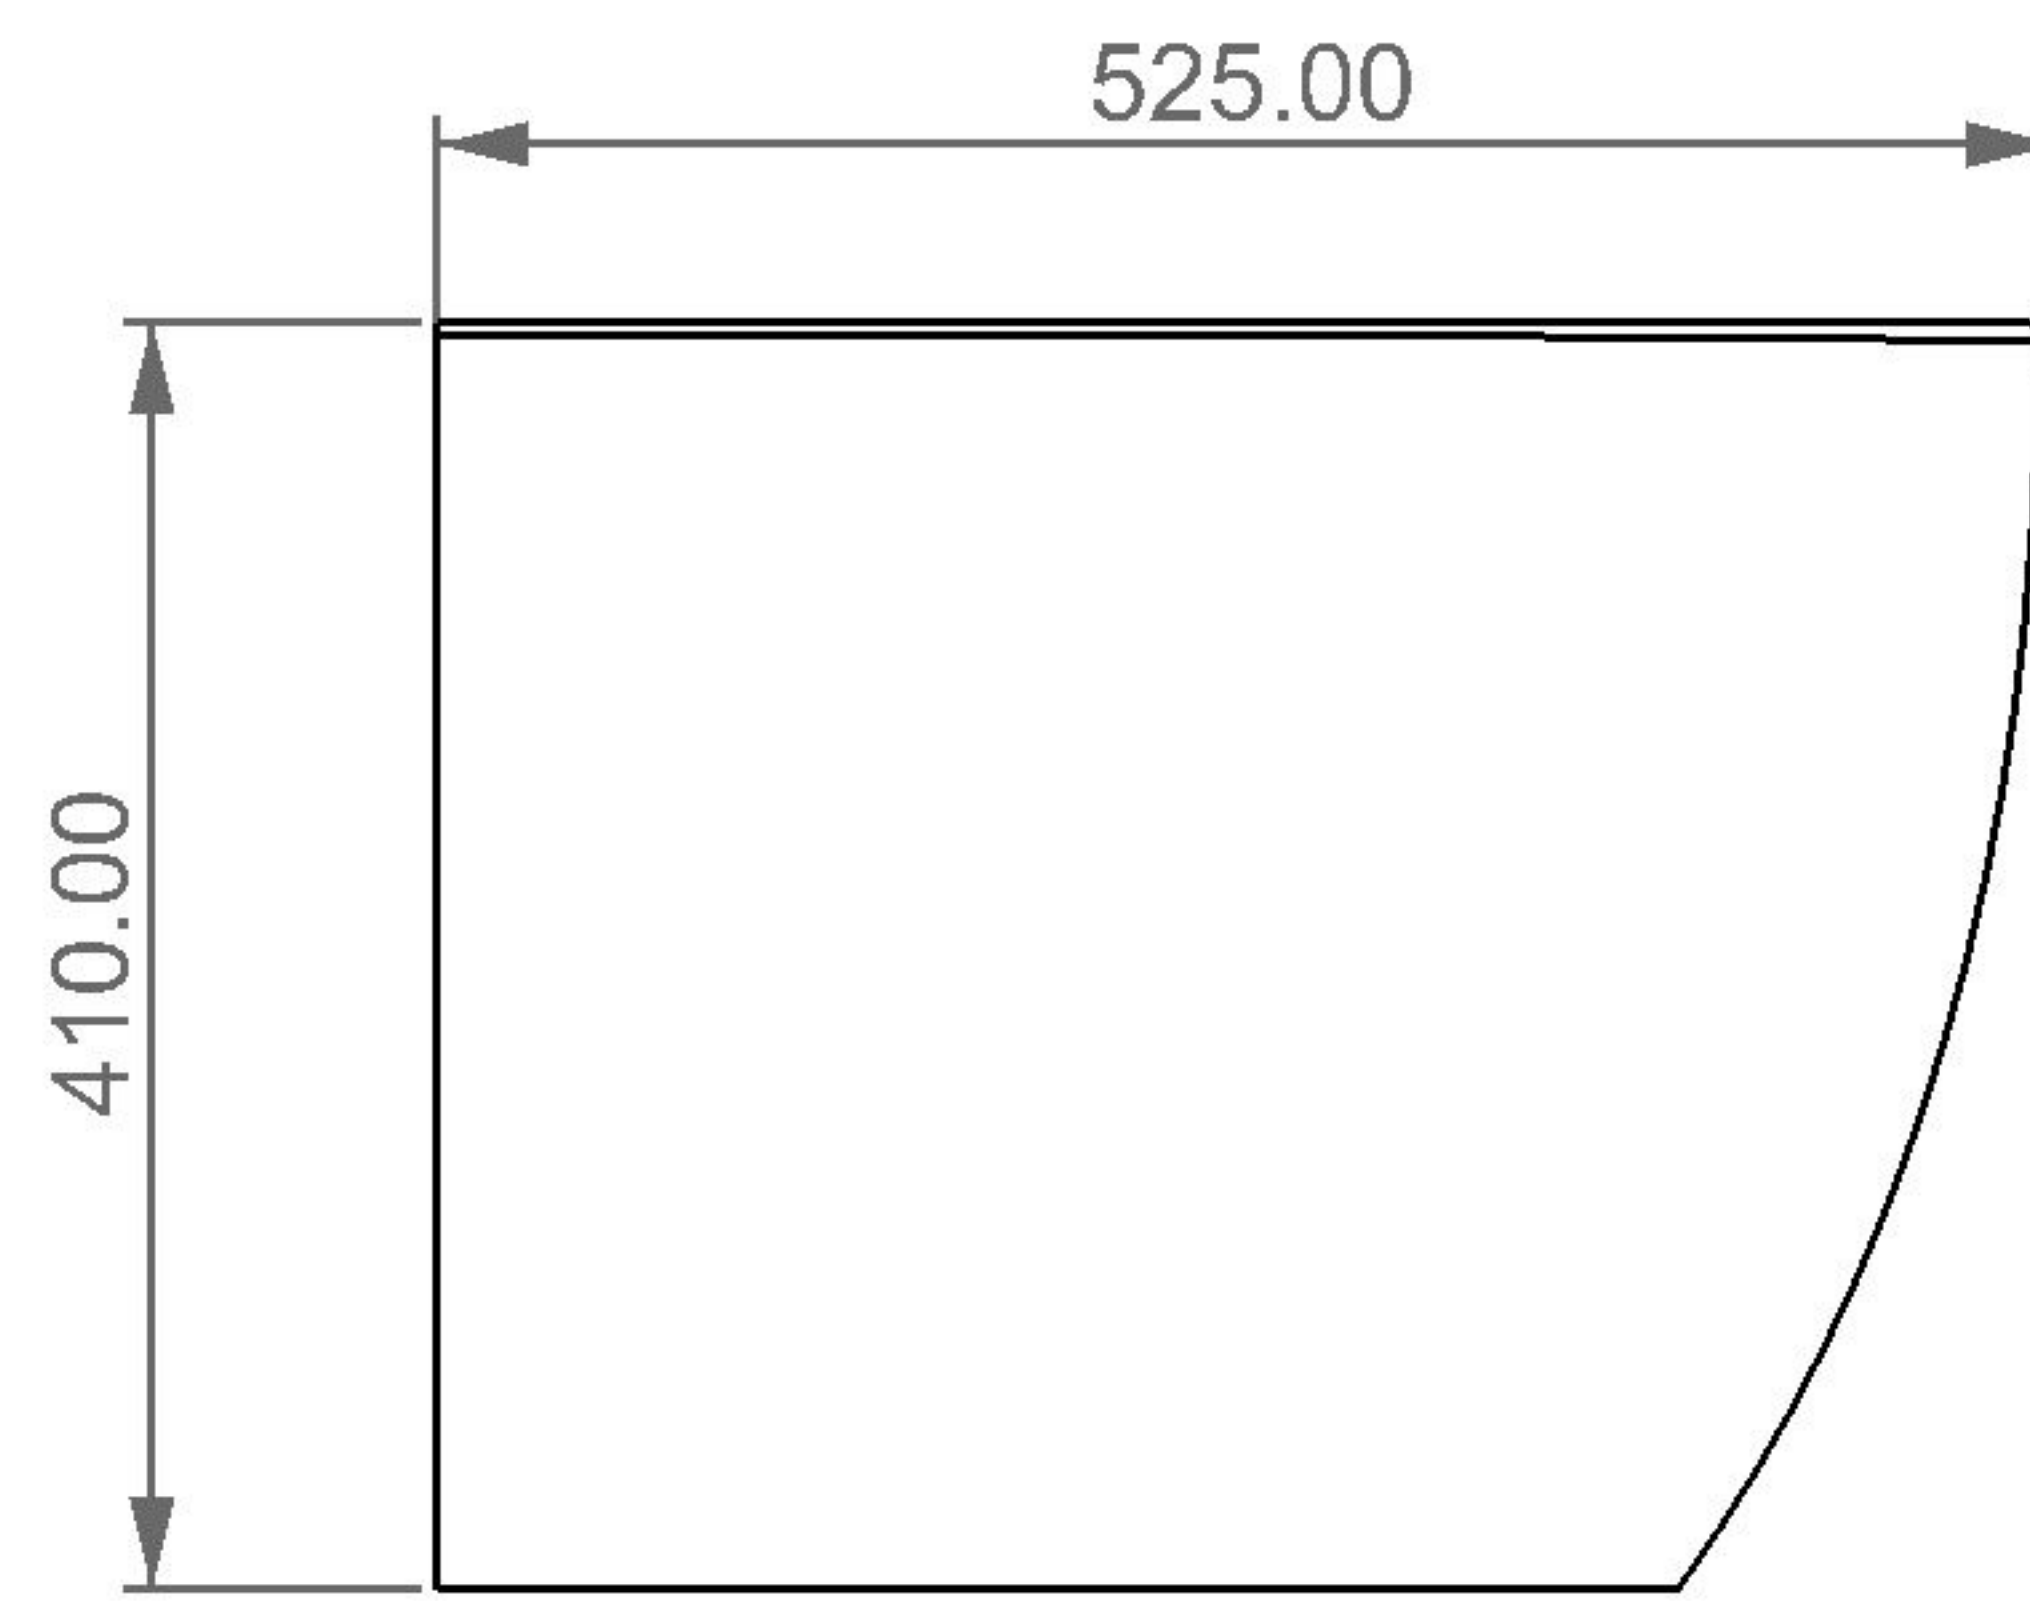


LEFT

GSG
CERAMIC DESIGN



bidet terra LIKE
bidet back to wall LIKE

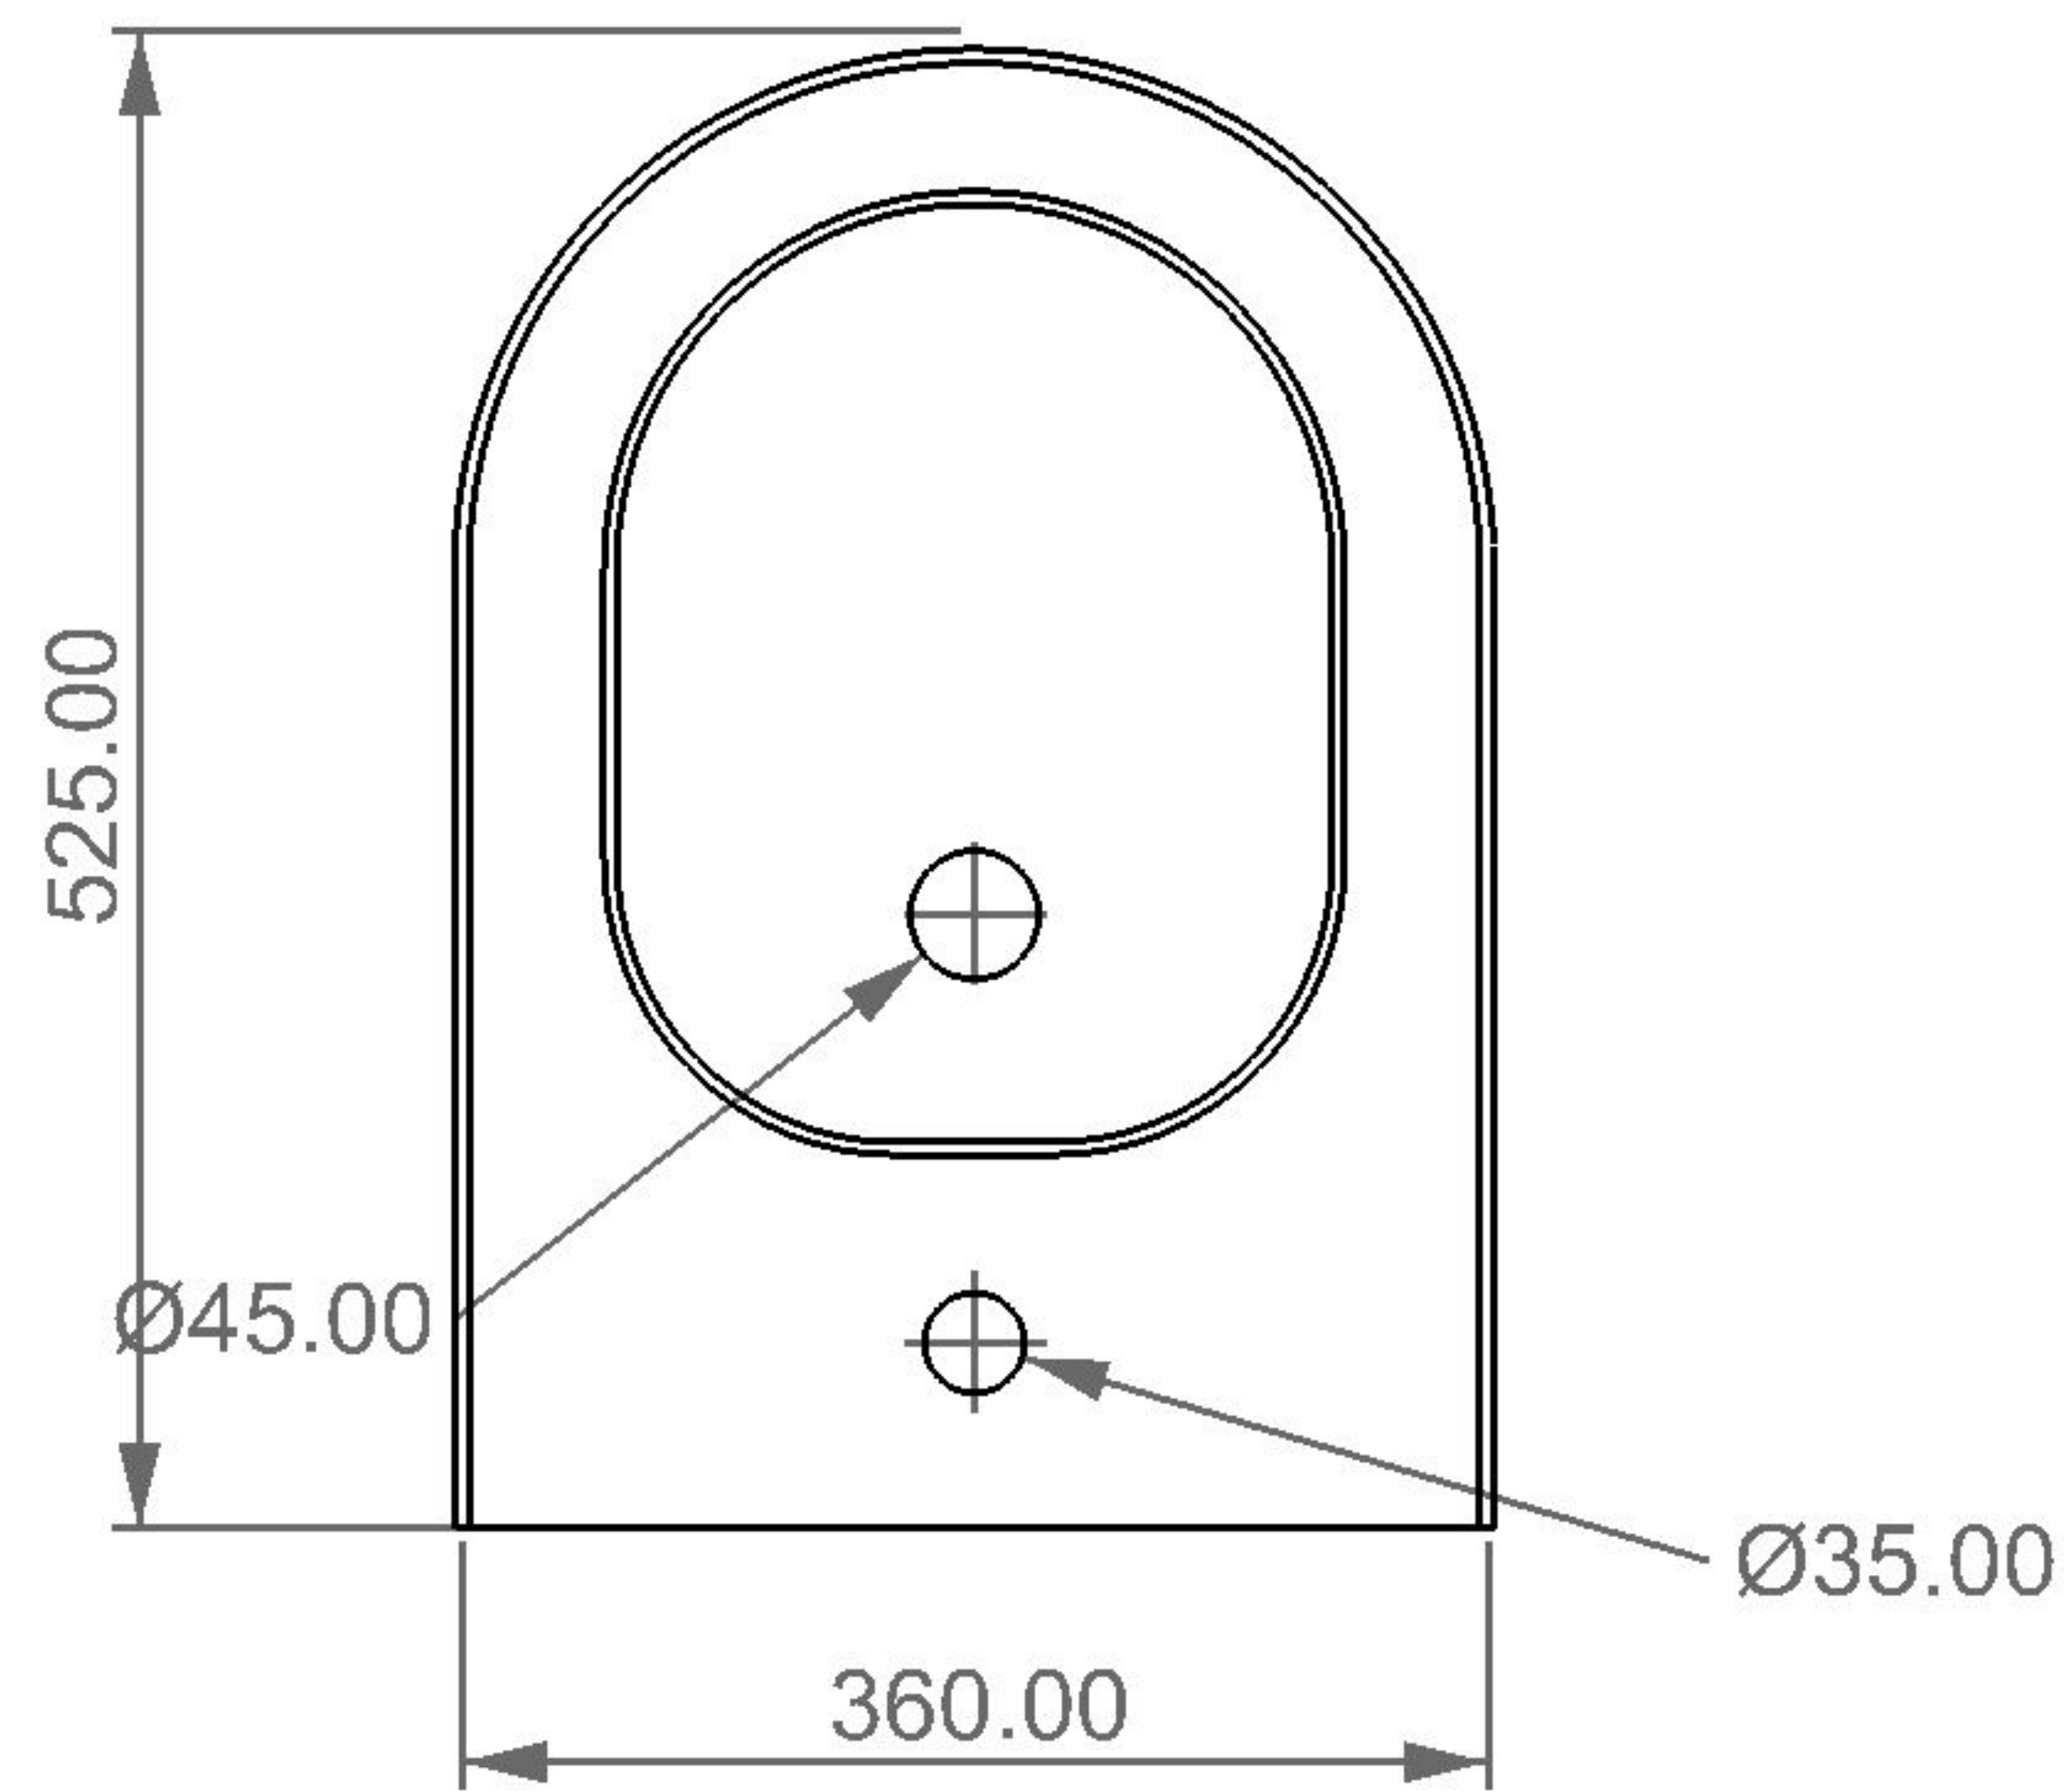

TOP

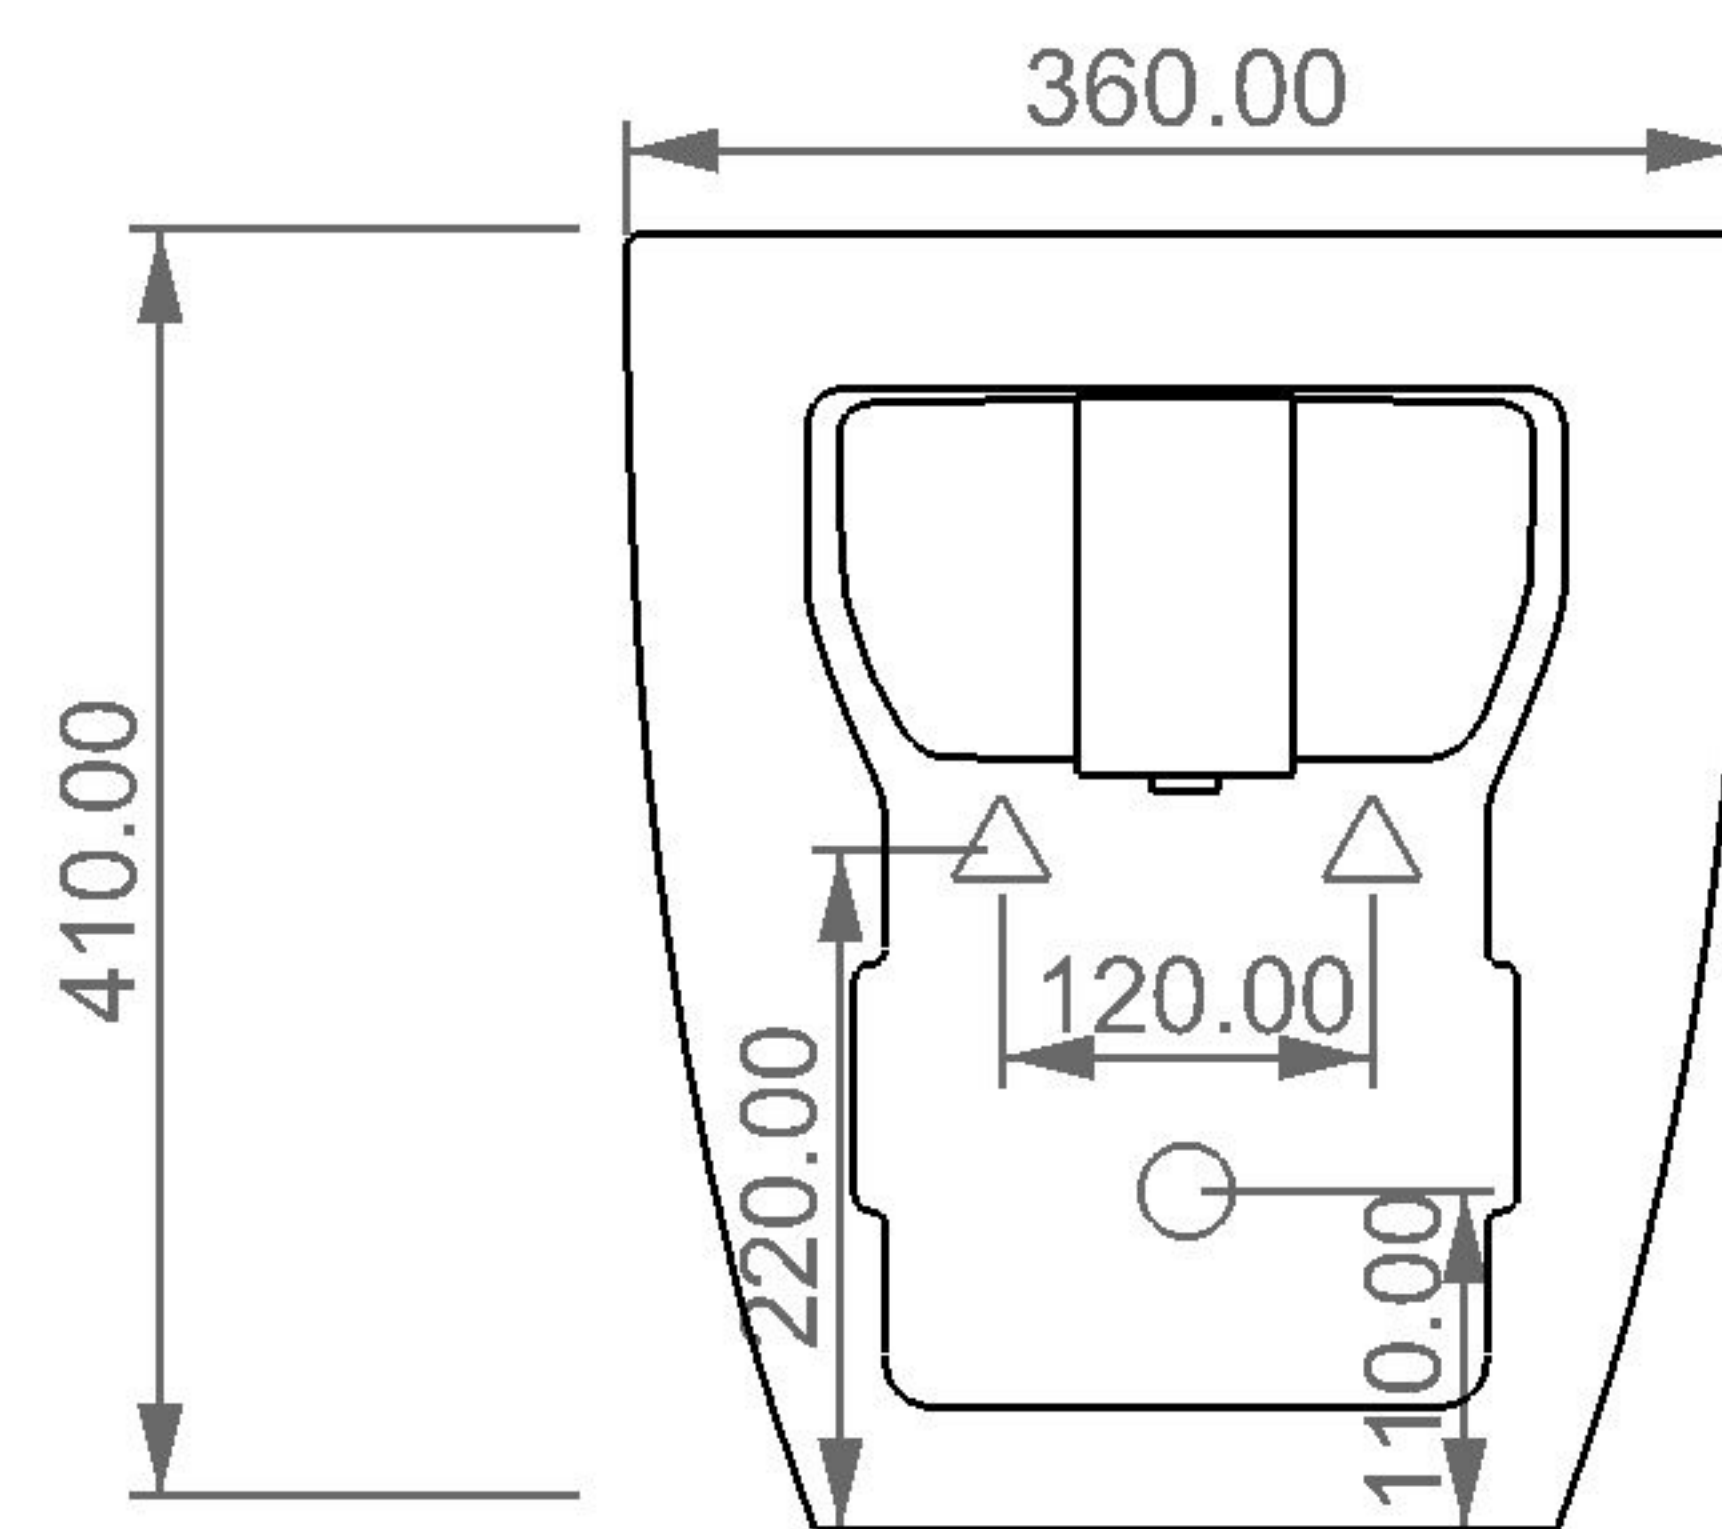

REAR

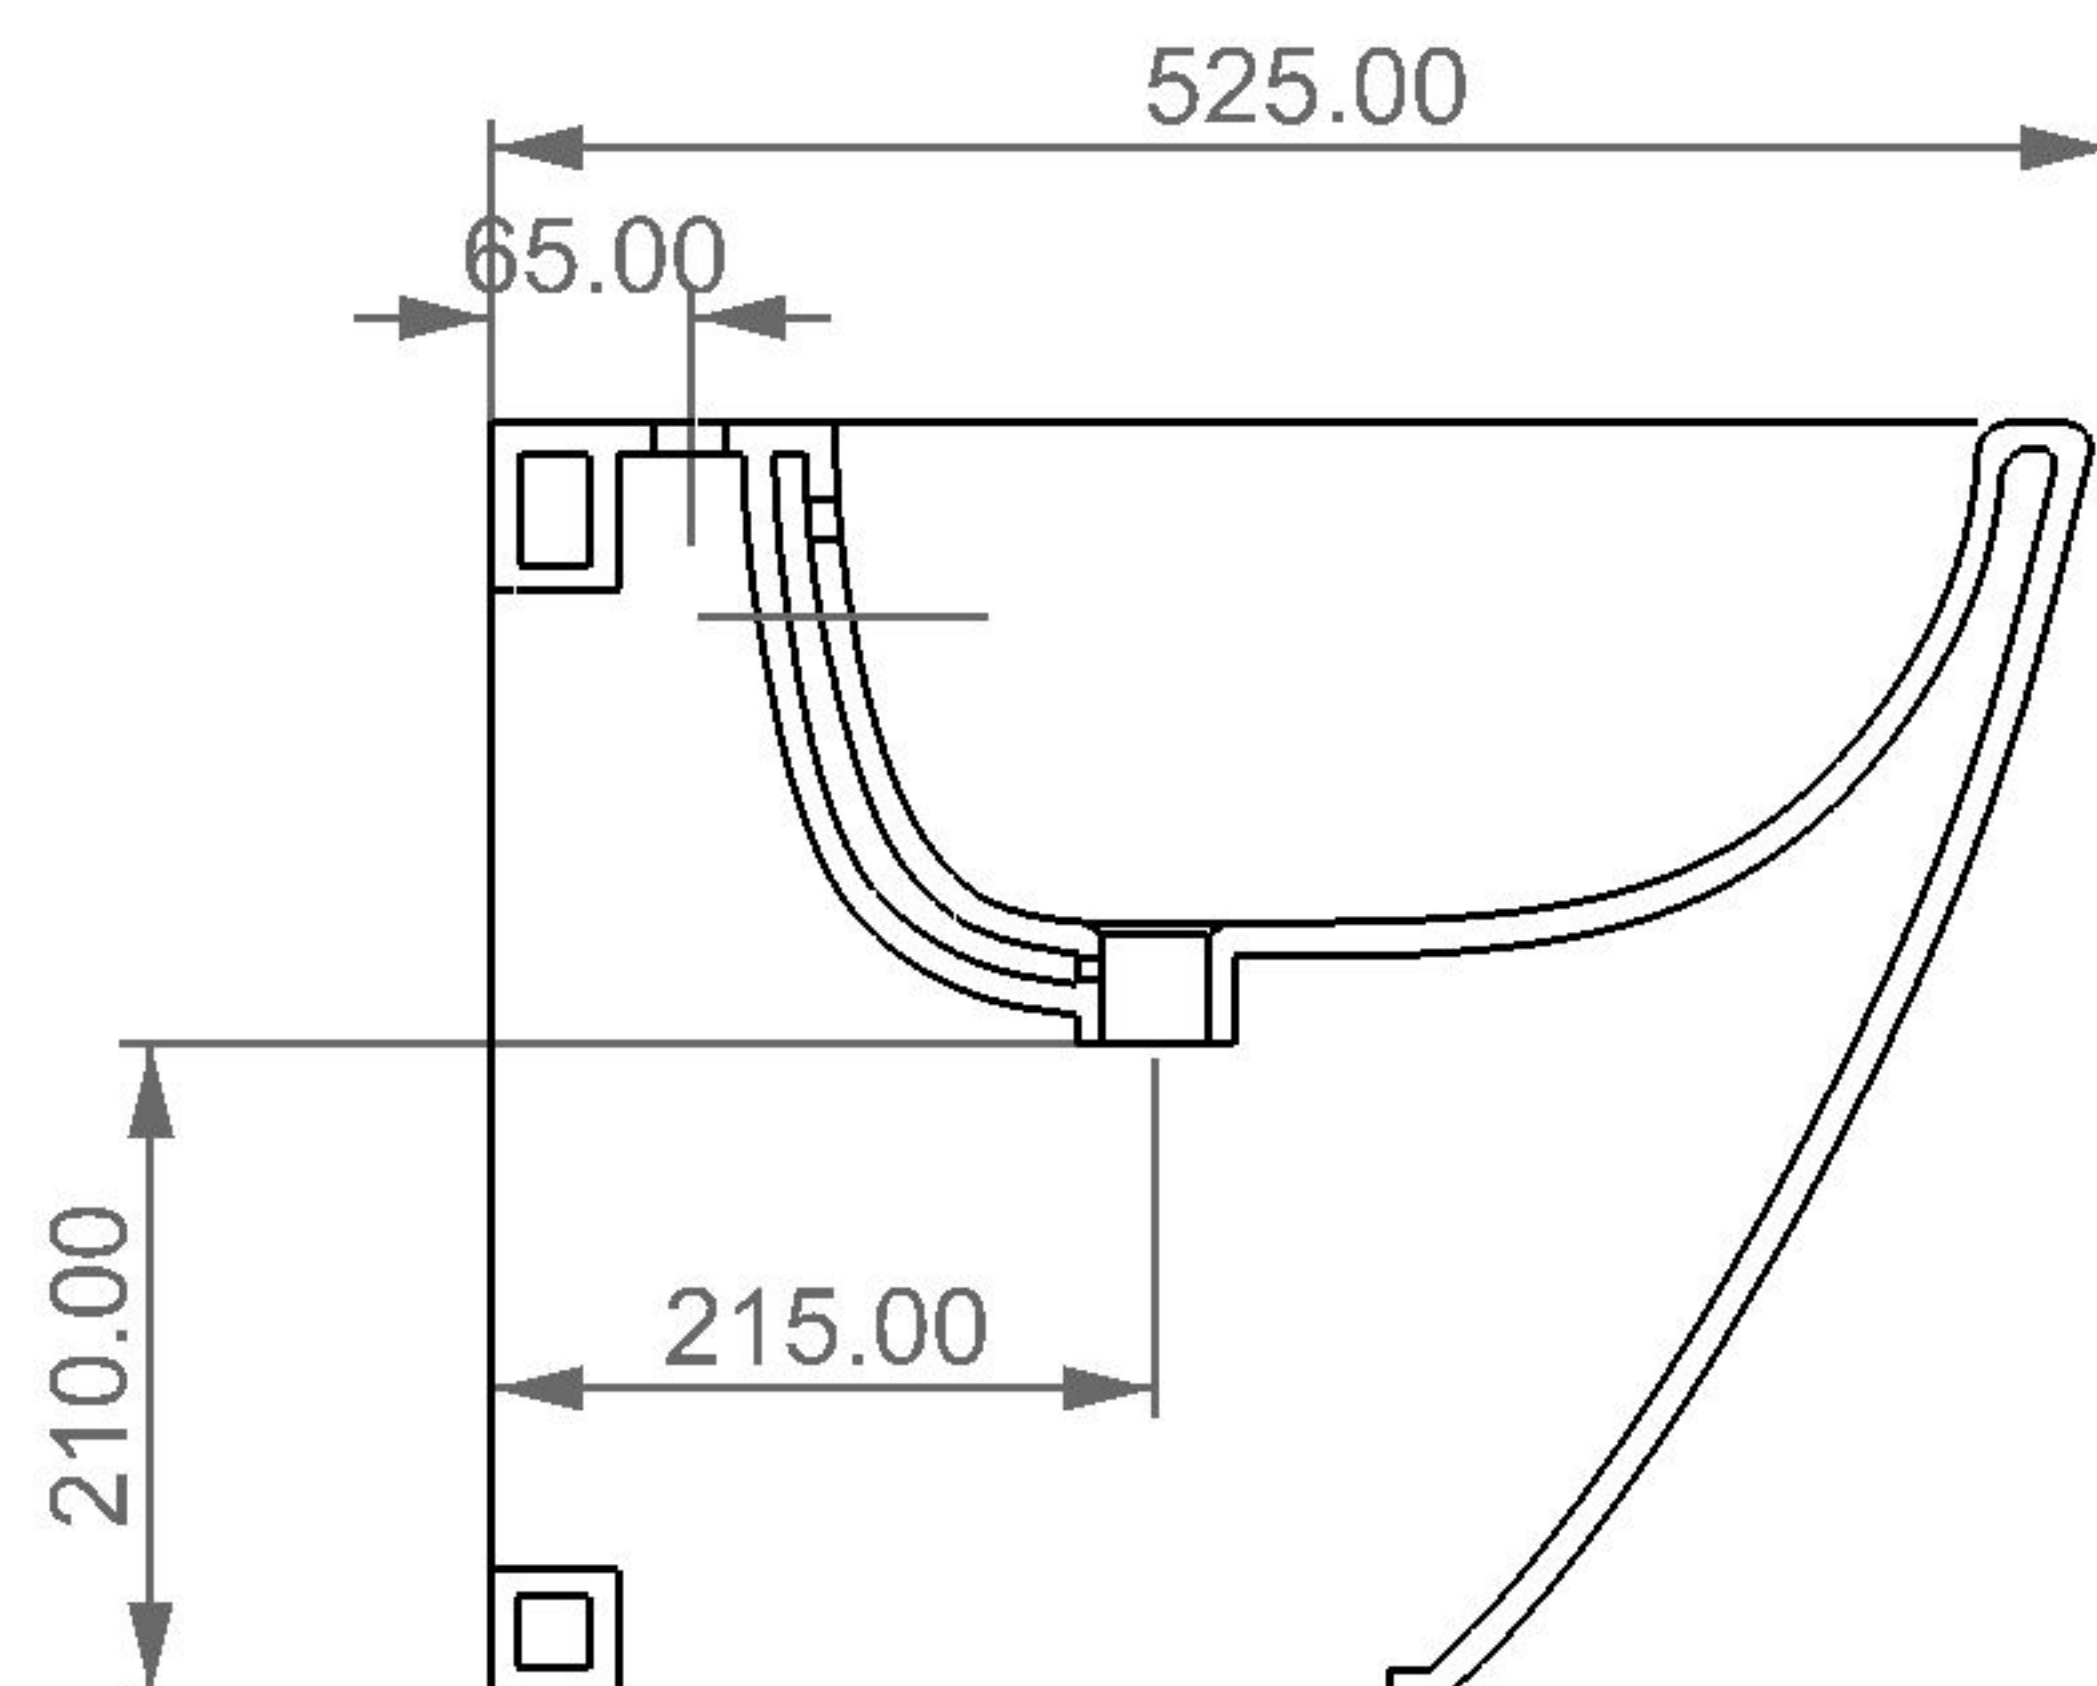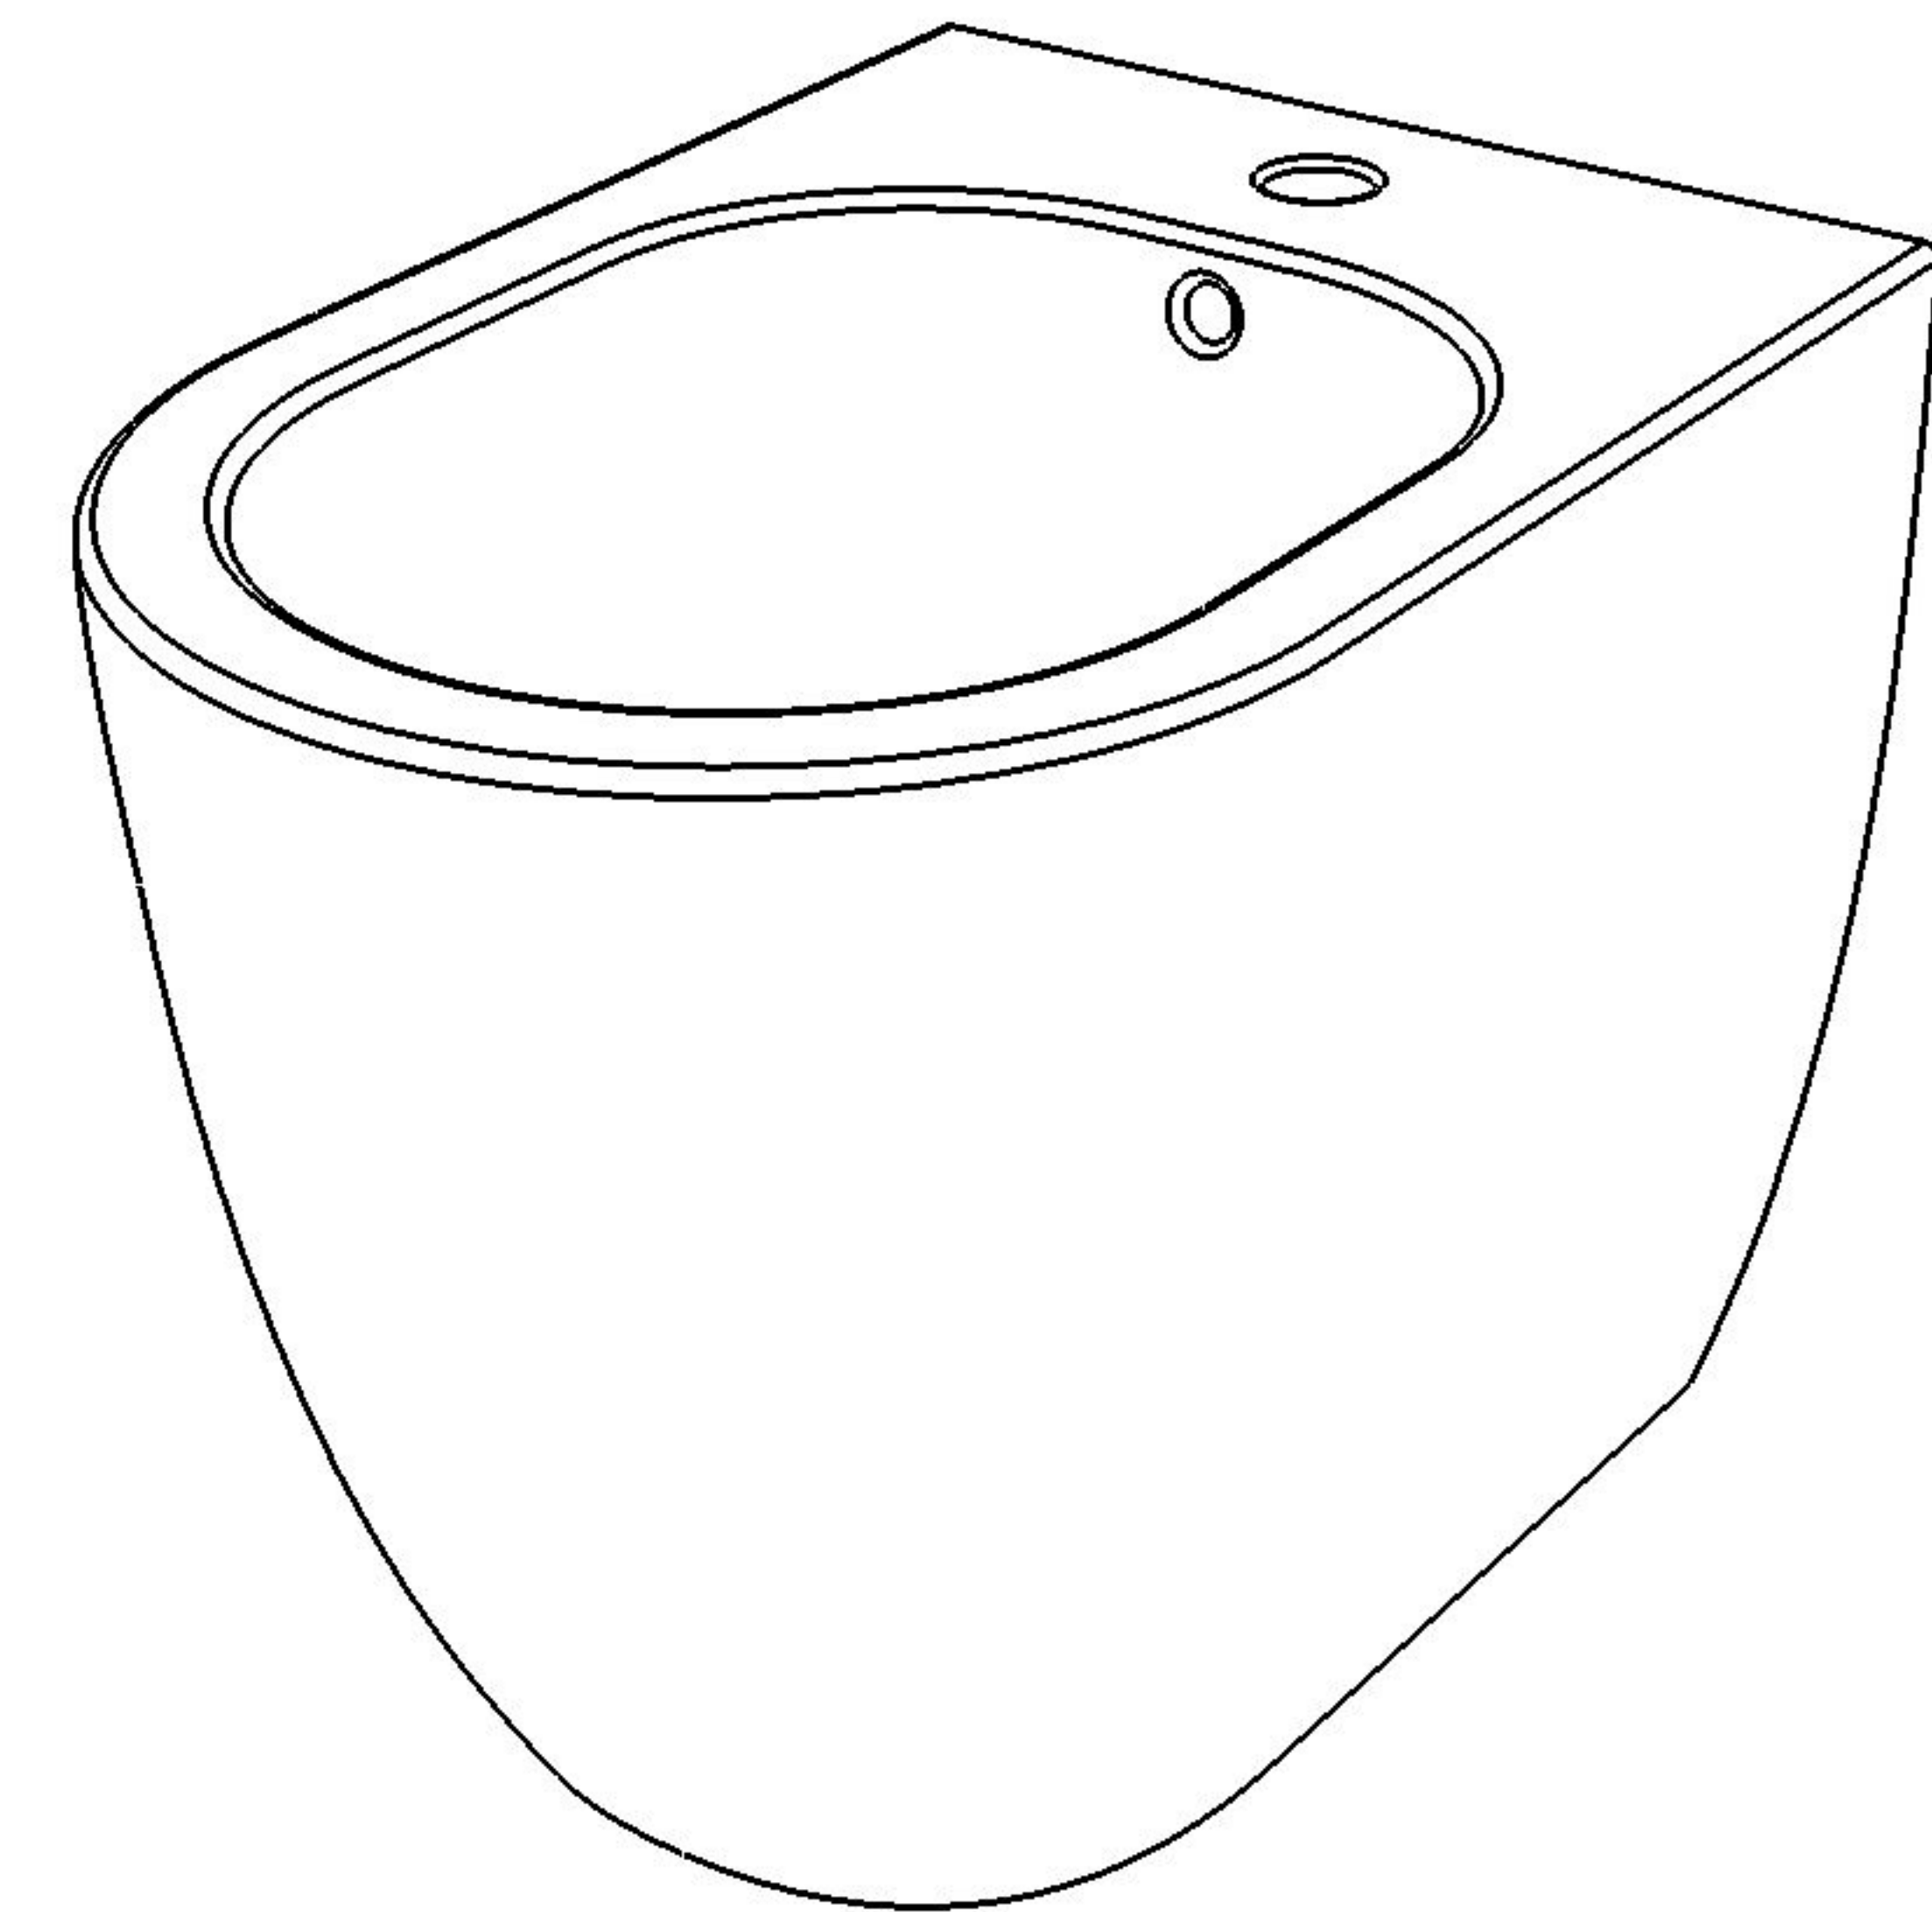

SECTION

<p>Designation</p> <p>bidet terra LIKE bidet back to wall LIKE</p>	<p>GSG CERAMIC DESIGN</p>
<p>Scale</p> <p>1:10</p>	<p>This drawing including the respective data may neither be duplicated nor modified nor altered without the consent of GSG Ceramic Design. The use of the data/technical drawings take place at users own risk and under exclusion of any liability of GSG Ceramic Design. The dimensions are not binding; products are subject to changes. Measurement shown may be subjected to small variations or are indicative.</p>
<p>cod. LKBI01</p>	